

FIELD # 11  
LARGE  
(360' x 210')


FIELD # 1  
LARGE  
(360' x 210')

FIELD # 2  
SMALL  
(135' x 180')

FIELD # 3  
SMALL  
(135' x 180')

FIELD # 4  
MEDIUM  
(240' x 150')

FIELD # 5  
MEDIUM  
(240' x 150')

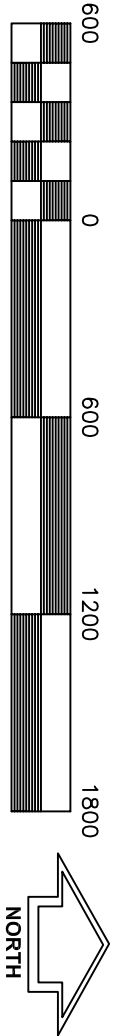

**Field Location Map**  
FRONTIER SPORTS COMPLEX  
3415 BOOK RD  
NAPERVILLE, IL



**NAPERVILLE PARK DISTRICT**

*Administrative Office*  
320 W. Jackson  
Naperville, Illinois  
60540-5275

*Project Manager: Brock Atwell*  
Telephone 630/848-3534  
E-Mail [batwell@napervilleparks.org](mailto:batwell@napervilleparks.org)  
Fax 630/848-5001

DATE	REVISIONS

SCALE	1" = 600'
DATE	Fall 2009
PROJECT ID	
DRAWN BY	MP
CHECKED BY	BA

SHEET NO.	
-----------	--