


- FIELD #1
SMALL
(135' x 180')
- FIELD #2
LARGE
(360' x 210')
- FIELD #3
LARGE
(360' x 210')
- FIELD #4
LARGE
(360' x 210')
- FIELD #5
LARGE
(360' x 210')
- FIELD #6
MICRO
(150' x 75')
- FIELD #7
MEDIUM/LARGE
(300' x 180')
- FIELD #8
MEDIUM
(240' x 150')
- FIELD #9
MEDIUM
(240' x 150')
- FIELD #10
SMALL
(135' x 180')

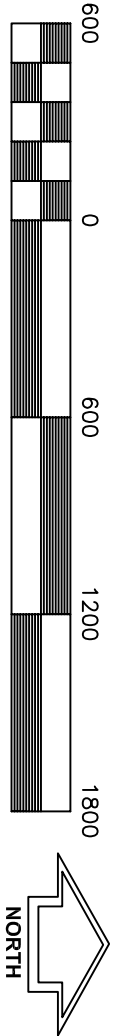

Field Location Map
FRONTIER SPORTS COMPLEX
 3415 BOOK RD
 NAPERVILLE, IL



NAPERVILLE PARK DISTRICT

Administrative Office 320 W. Jackson Naperville, Illinois 60540-5275	Project Manager: Brock Atwell Telephone 630/848-3534 E-Mail batwell@napervilleparks.org Fax 630/848-5001
---	---

DATE	REVISIONS

SCALE	1" = 600'
DATE	Spring 2010
PROJECT ID	
DRAWN BY	MP
CHECKED BY	BA

SHEET NO.	
-----------	--