



DIEHL ROAD


MILL ST.

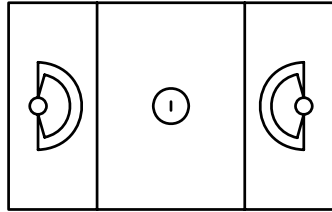

FIELD # 22  
GIRLS LACROSSE  
(330' x 210')

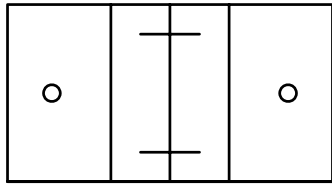


FIELD # 23  
BOYS LACROSSE  
(330' x 180')

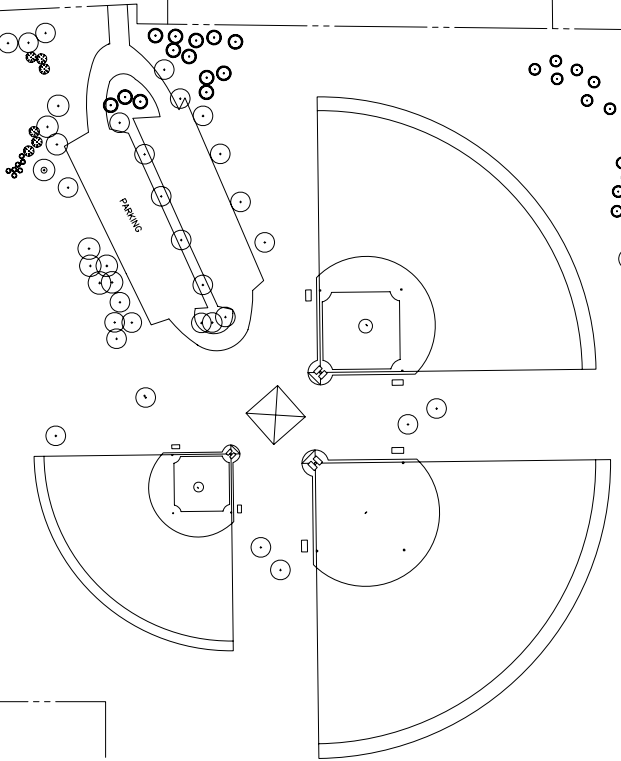


FIELD # 21  
LARGE  
(360' x 210')

FIELD # 24  
SMALL  
(135' x 180')

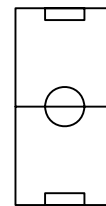

FOREST PRESERVE

NIKE GREENWA

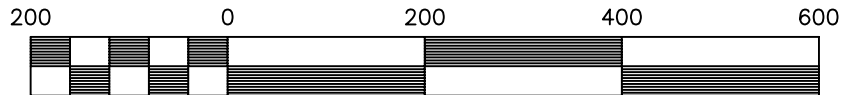

Field Location Map

NIKE SPORTS COMPLEX  
288 W. DIEHL RD  
NAPERVILLE, IL



NAPERVILLE PARK DISTRICT

Administrative Office  
320 W. Jackson  
Naperville, Illinois  
60540-5275

Project Manager: Brock Atwell  
Telephone 630/848-3534  
E-Mail batwell@napervilleparks.org  
Fax 630/848-5001

SHEET NO.	SCALE	1" = 200'
	DATE	Spring 2010
	PROJECT ID	
	DRAWN BY	MP
CHECKED BY	BA	
DATE	REVISIONS	