



FORT HILL DR.

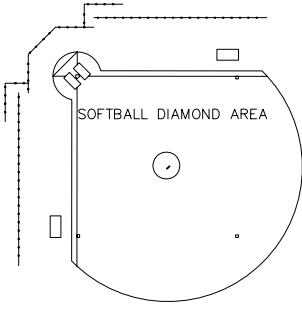

SIGN

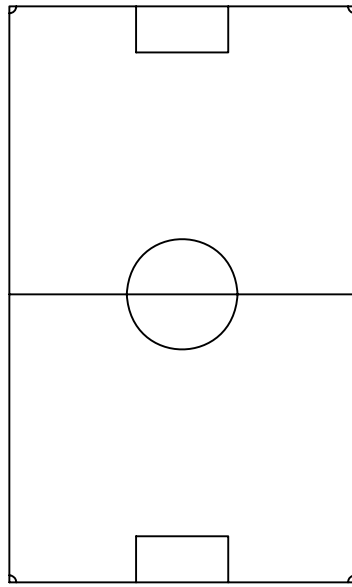


FIELD #15
MEDIUM/LARGE
(180' X 300')

CATCH BASIN

CATCH BASIN

LAKWOOD CIR.

THREE FARMS AVE.

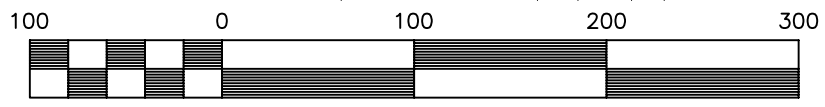

Field Location Map

HARRIS FAWELL PARK
1120 FORT HILL DR
NAPERVILLE, IL



NAPERVILLE PARK DISTRICT

Administrative Office
320 W. Jackson
Naperville, Illinois
60540-5275

Project Manager: Brock Atwell
Telephone 630/848-3534
E-Mail batwell@napervilleparks.org
Fax 630/848-5001

SHEET NO.	
DATE	REVISIONS
SCALE	1" = 100'
DATE	Spring 2008
PROJECT ID	
DRAWN BY	MP
CHECKED BY	BA