

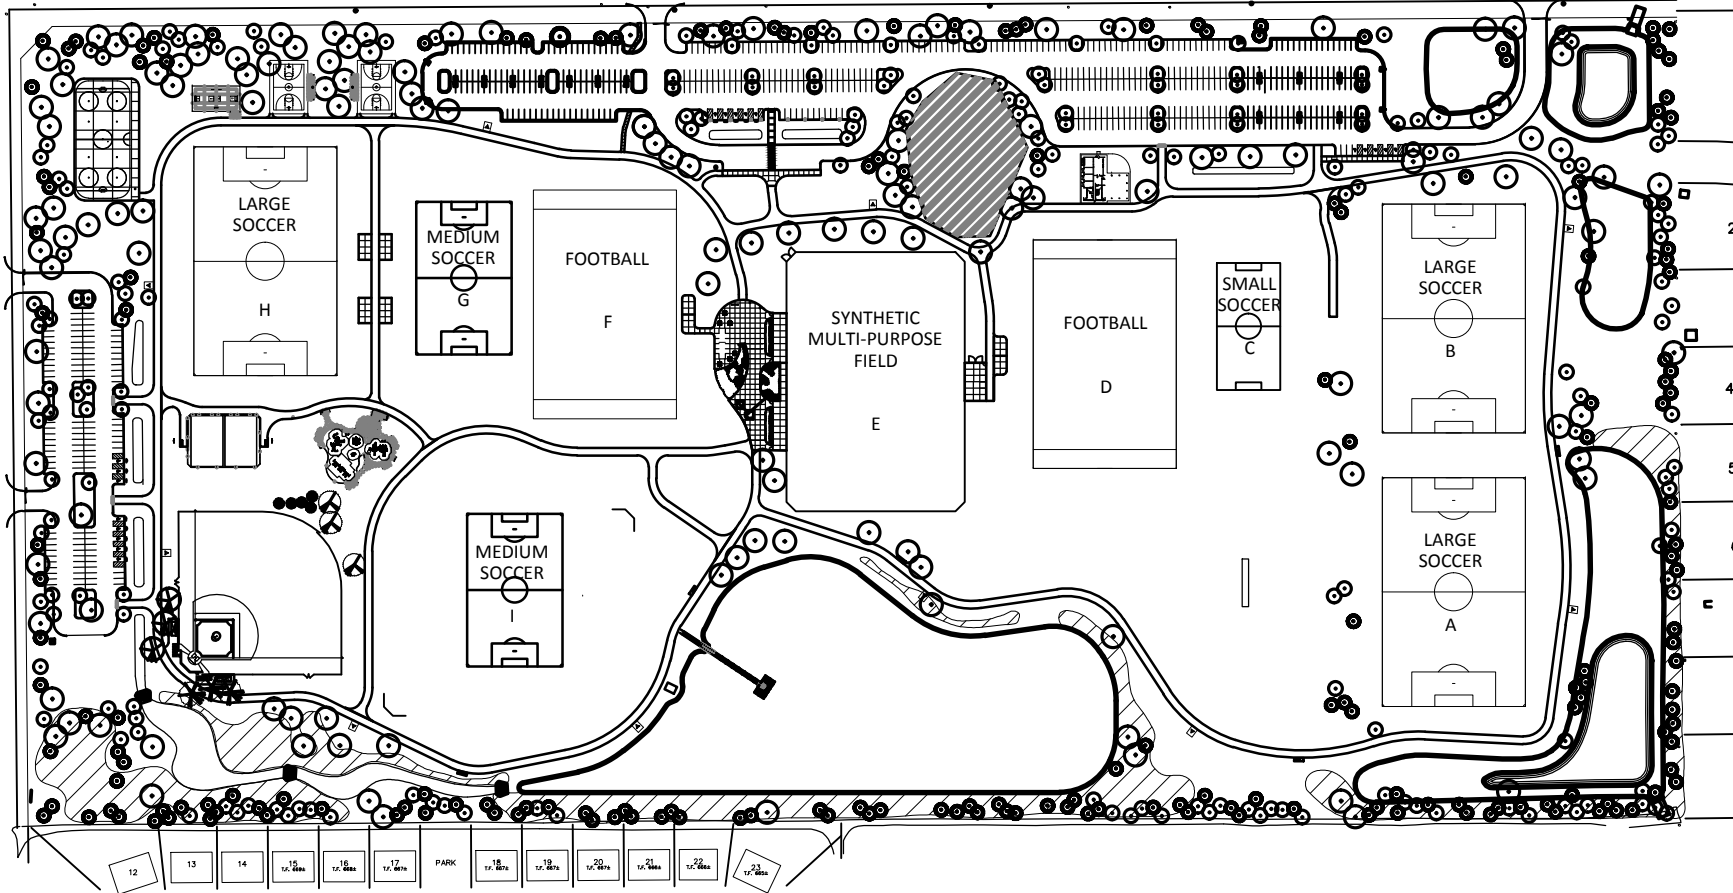


TAMARACK WEST
SUBDIVISION

111TH STREET

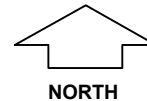

CENTURY TRACE SUBDIVISION
(VILLAGE OF PLAINFIELD)

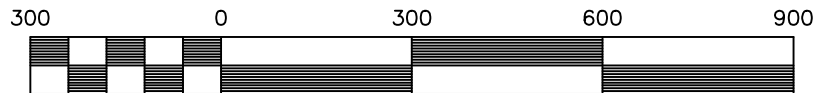

NAPERVILLE PARK DISTRICT

Project Manager: Bock Atwell
Telephone 630/848-3534
E-Mail batwell@napervilleparks.org
Fax 630/848-5001

Administrative Office
320 W. Jackson
Naperville, Illinois
60540-5275



Field Location Map

COMMISSIONERS PARK
3704 111TH STREET
NAPERVILLE, IL

DATE	REVISIONS

SCALE	1" = 300'
DATE	Fall 2016
PROJECT ID	
DRAWN BY	MP
CHECKED BY	BA

SHEET NO.	
-----------	--