
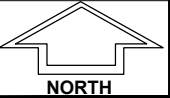


GARTNER ROAD

FIELD A  
MEDIUM/LARGE  
(300' X 180')

75TH

STREET

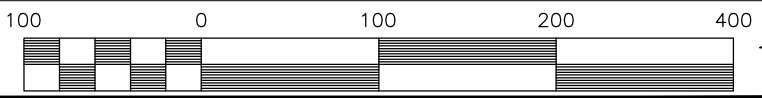

**NAPERVILLE PARK DISTRICT**

*Project Manager: Brock Atwell*  
Telephone: 630/848-3534  
E-Mail: batwell@napervilleparks.org  
Fax: 630/848-5001

*Administrative Office*  
320 W. Jackson  
Naperville, Illinois  
60540-5275



**Location Map**

GARTNER PARK  
524 W. GARTNER RD  
NAPERVILLE, IL 60540

DATE	REVISIONS

SCALE	1" = 100'
DATE	Fall 2016
PROJECT ID	
DRAWN BY	MP
CHECKED BY	BA

SHEET NO.	
-----------	--