

**FIELD A
SMALL
(135' x 180')**

PLAYGROUND


**FIELD B
MICRO
(75' x 150')**

LANE

GRASS

SWITCH

SPARTINA ROAD

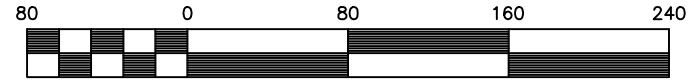

NAPERVILLE PARK DISTRICT

Project Manager: Stephanie Anstie
Telephone 630-995-8927
E-Mail: stanstie@napervilleparks.org

Administrative Office
330 W. Jackson
Naperville, Illinois
60540-5375



Field Location Map

**SOUTH POINTE PARK
5504 SWITCH GRASS LANE
NAPERVILLE, IL**

DATE	REVISIONS

SCALE	1" = 60'
DATE	Fall 2018
PROJECT ID	
DRAWN BY	MP
CHECKED BY	SA

SHEET NO.