
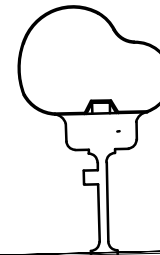
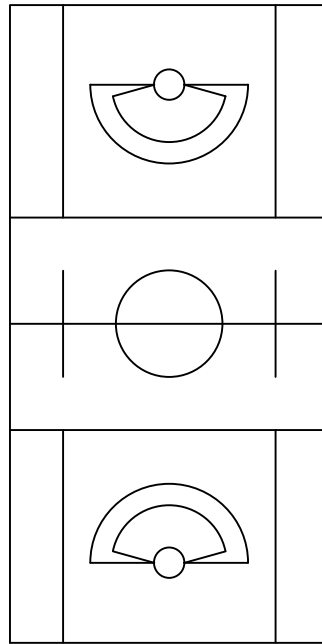


Chinaberry Lane



FIELD B  
LACROSSE  
(180'x360')

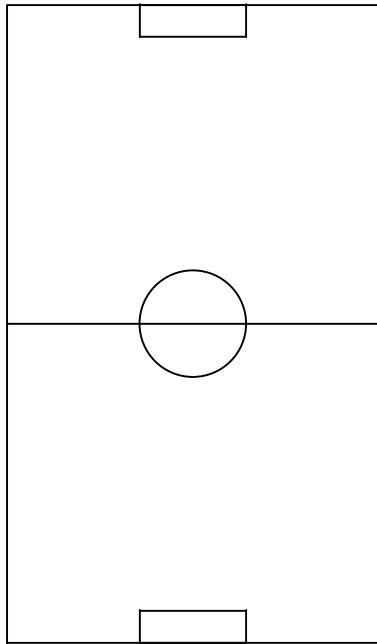

FIELD A  
LARGE  
(210'x360')

Sassafras Lane

Chinaberry Lane

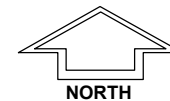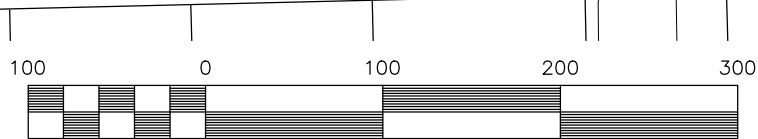

NAPERVILLE PARK DISTRICT

Program Manager: Stephanie Jimble  
Telephone: 630-955-8927  
E-Mail: sajimble@napervilleparks.org

Administrative Office  
320 W. Jackson  
Naperville, Illinois  
60540-5275



Field Location Map

ASHWOOD PARK  
4603 CHINABERRY LANE  
NAPERVILLE, IL

DATE	REVISIONS

SCALE	1" = 100'
DATE	Fall 2019
PROJECT ID	
DRAWN BY	MP
CHECKED BY	SA

SHEET NO.	
-----------	--