
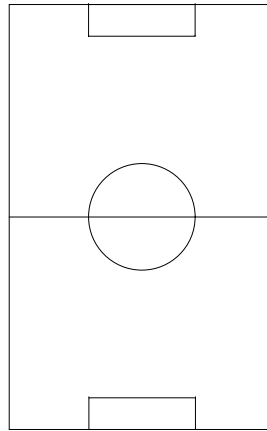



Chinaberry Lane

Sassafras Lane



FIELD B
MEDIUM
(150'x240')

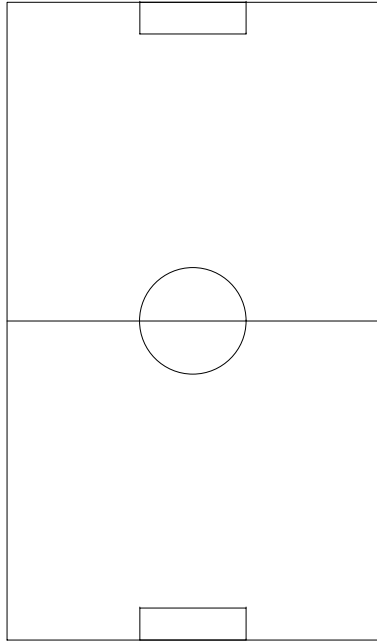

FIELD A
LARGE
(210'x360')

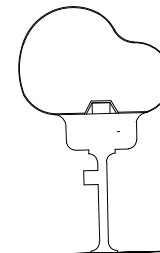

Chinaberry Lane

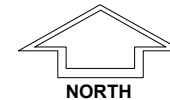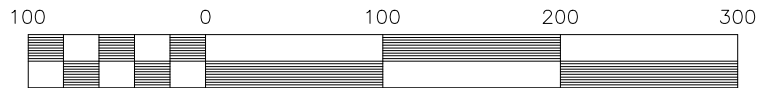

NAPERVILLE PARK DISTRICT

Program Manager: Stephanie Hinkle
Telephone 630-995-8927
E-Mail saushis@napervilleparks.org

Administrative Office
320 W. Jackson
Naperville, Illinois
60540-5275



Field Location Map

ASHWOOD PARK
4603 CHINABERRY LANE
NAPERVILLE, IL

DATE	REVISIONS

SCALE	1" = 100'
DATE	Spring 2021
PROJECT ID	
DRAWN BY	MP
CHECKED BY	SA

SHEET NO.	
-----------	--